


C:\Users\jamesch\OneDrive\Documents\Bennington Elementary\12-01-16.dwg  
Apr 03, 2016 5:03pm - Jamesch




FLOOR PLAN - LEVEL 1 - AREA A  
SCALE: 1/8" = 1'-0"  
NORTH

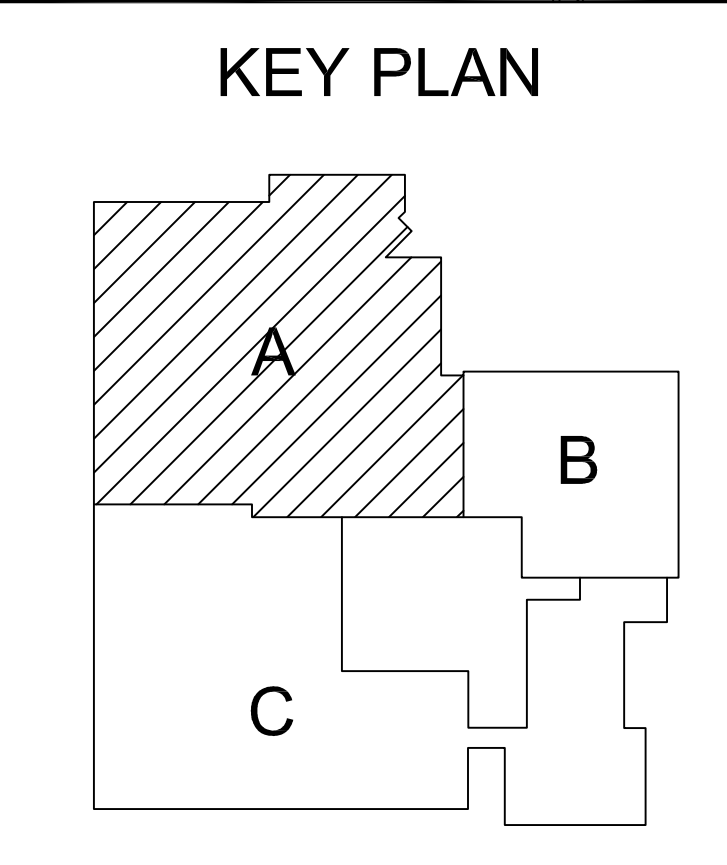


FLOOR PLAN - LEVEL 1 - AREA A, GENERAL NOTES & DETAILS  
BENNINGTON ELEMENTARY SCHOOL  
REMODEL

A1.1  
10-08142-10  
03-08-05

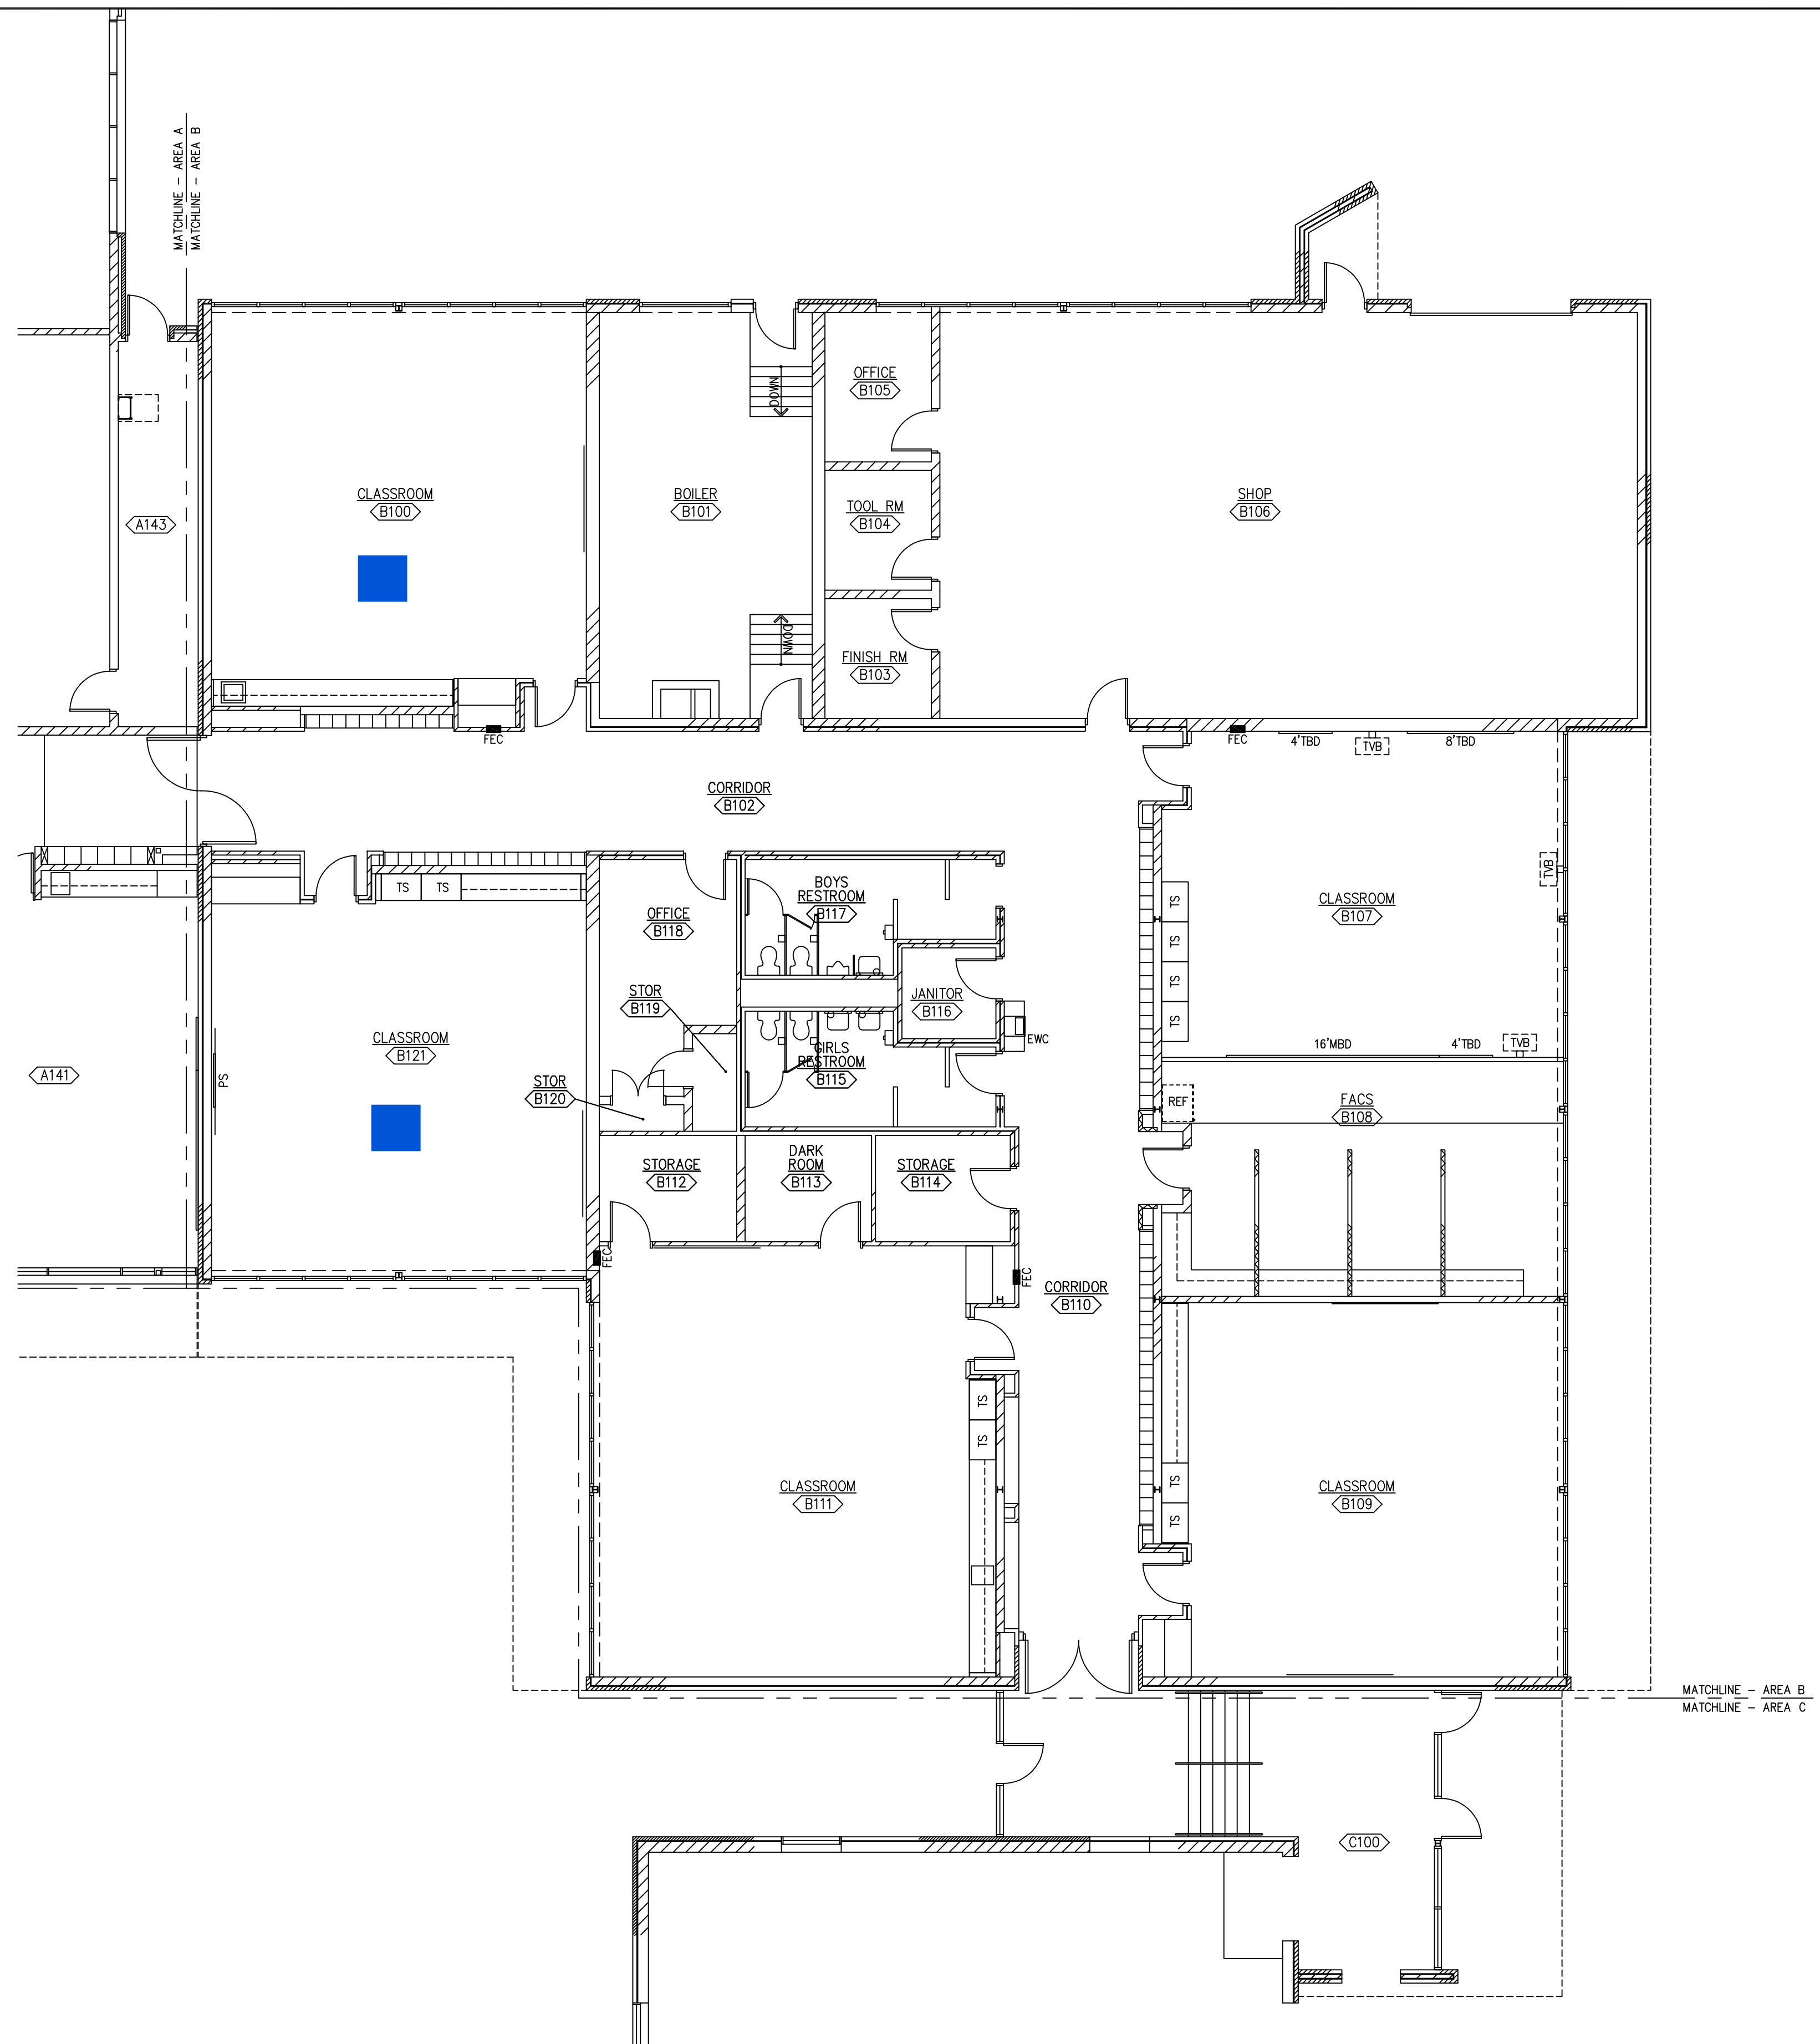


 FLOOR PLAN - LEVEL 1 - AREA B  
SCALE: 1/8" = 1'-0"

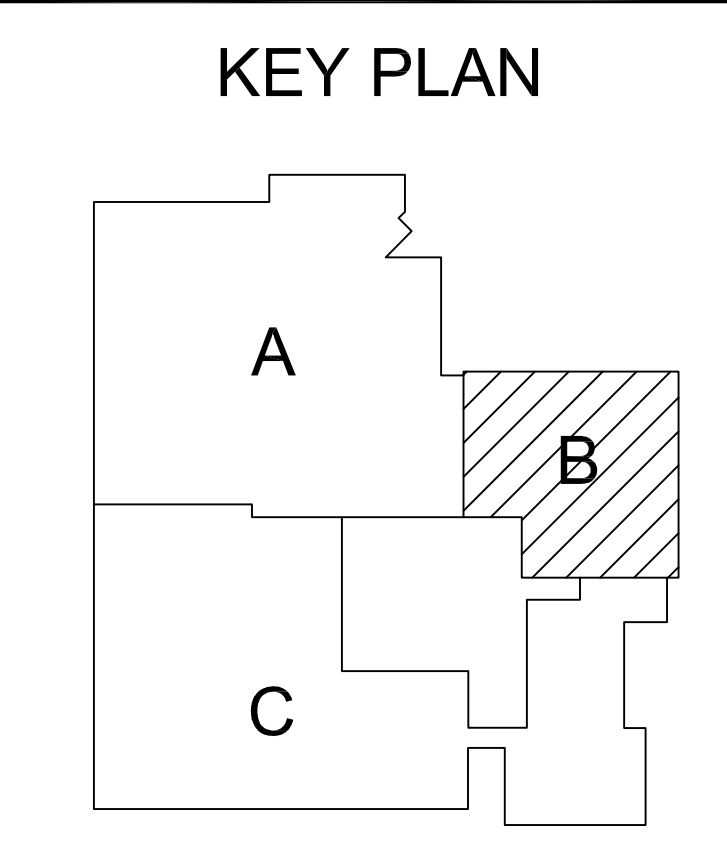


FLOOR PLAN - LEVEL 1 - AREA B, WALL SECTIONS & DETAILS  
BENNINGTON ELEMENTARY SCHOOL  
REMODEL

A1.2  
10-08142-10  
03-28-05

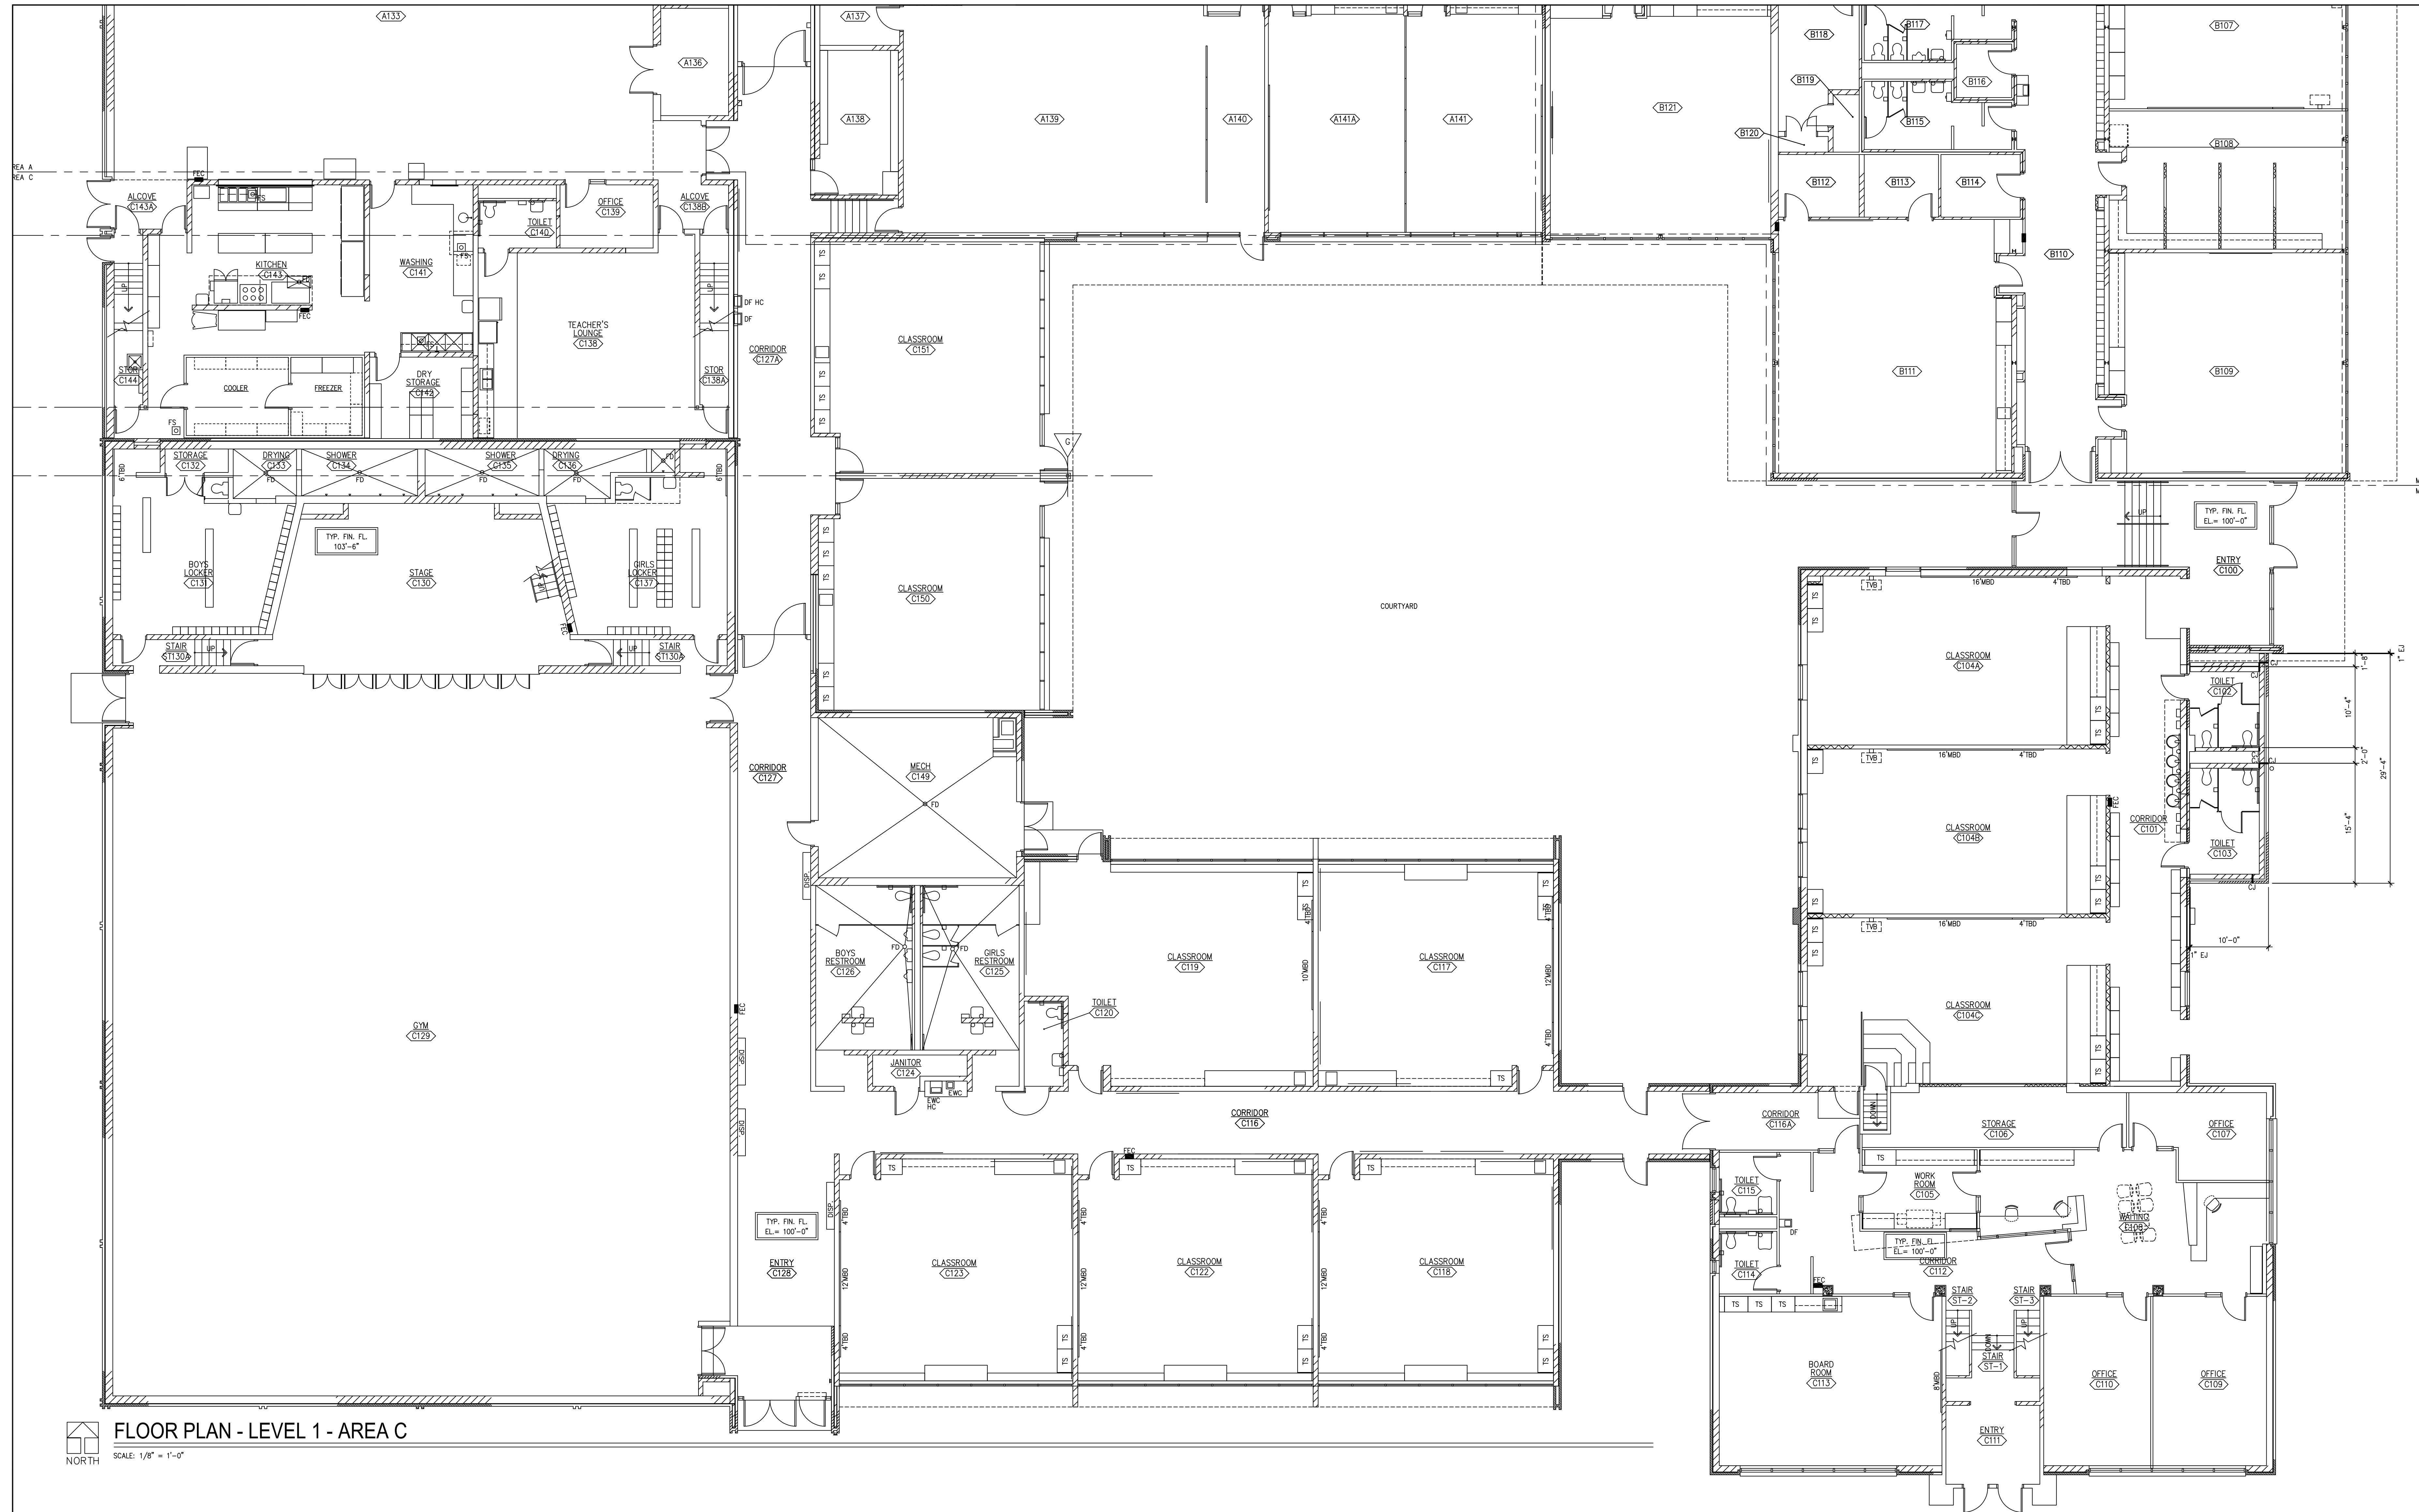


**FLOOR PLAN - LEVEL 1 - AREA C**  
 NORTH  
 SCALE: 1/8" = 1'-0"

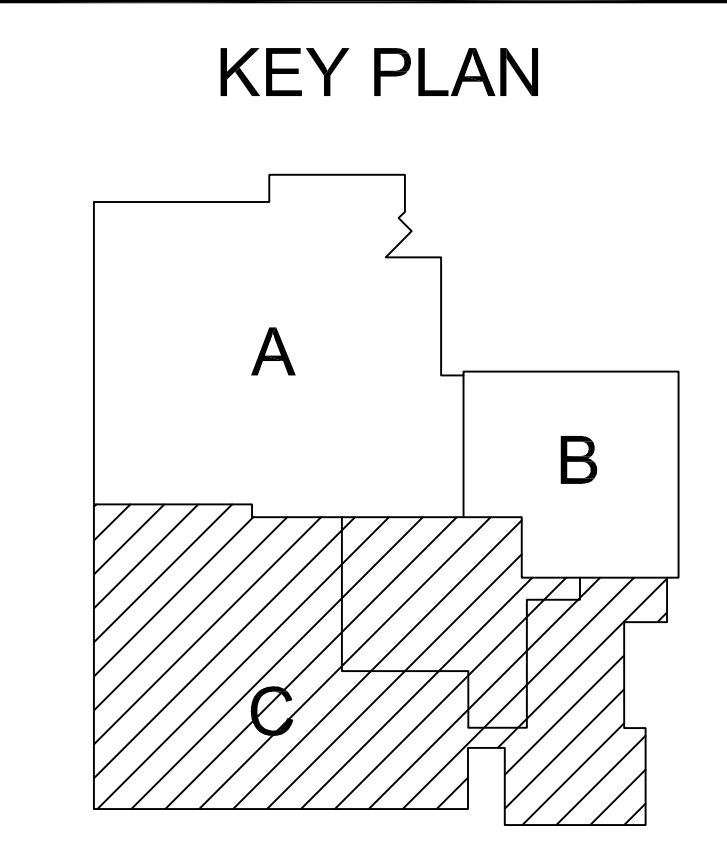


**FLOOR PLAN - LEVEL 1 - AREA C & DETAILS**  
**BENNINGTON ELEMENTARY SCHOOL**  
**REMODEL**

**A1.3**  
 10-08142-10  
 04-28-2015  
 3/28/2015 CC-1



C:\Users\jamesch\OneDrive\Bennington Elementary\12-15-15.dwg  
 Apr 09, 2015 9:01pm - Jamesch

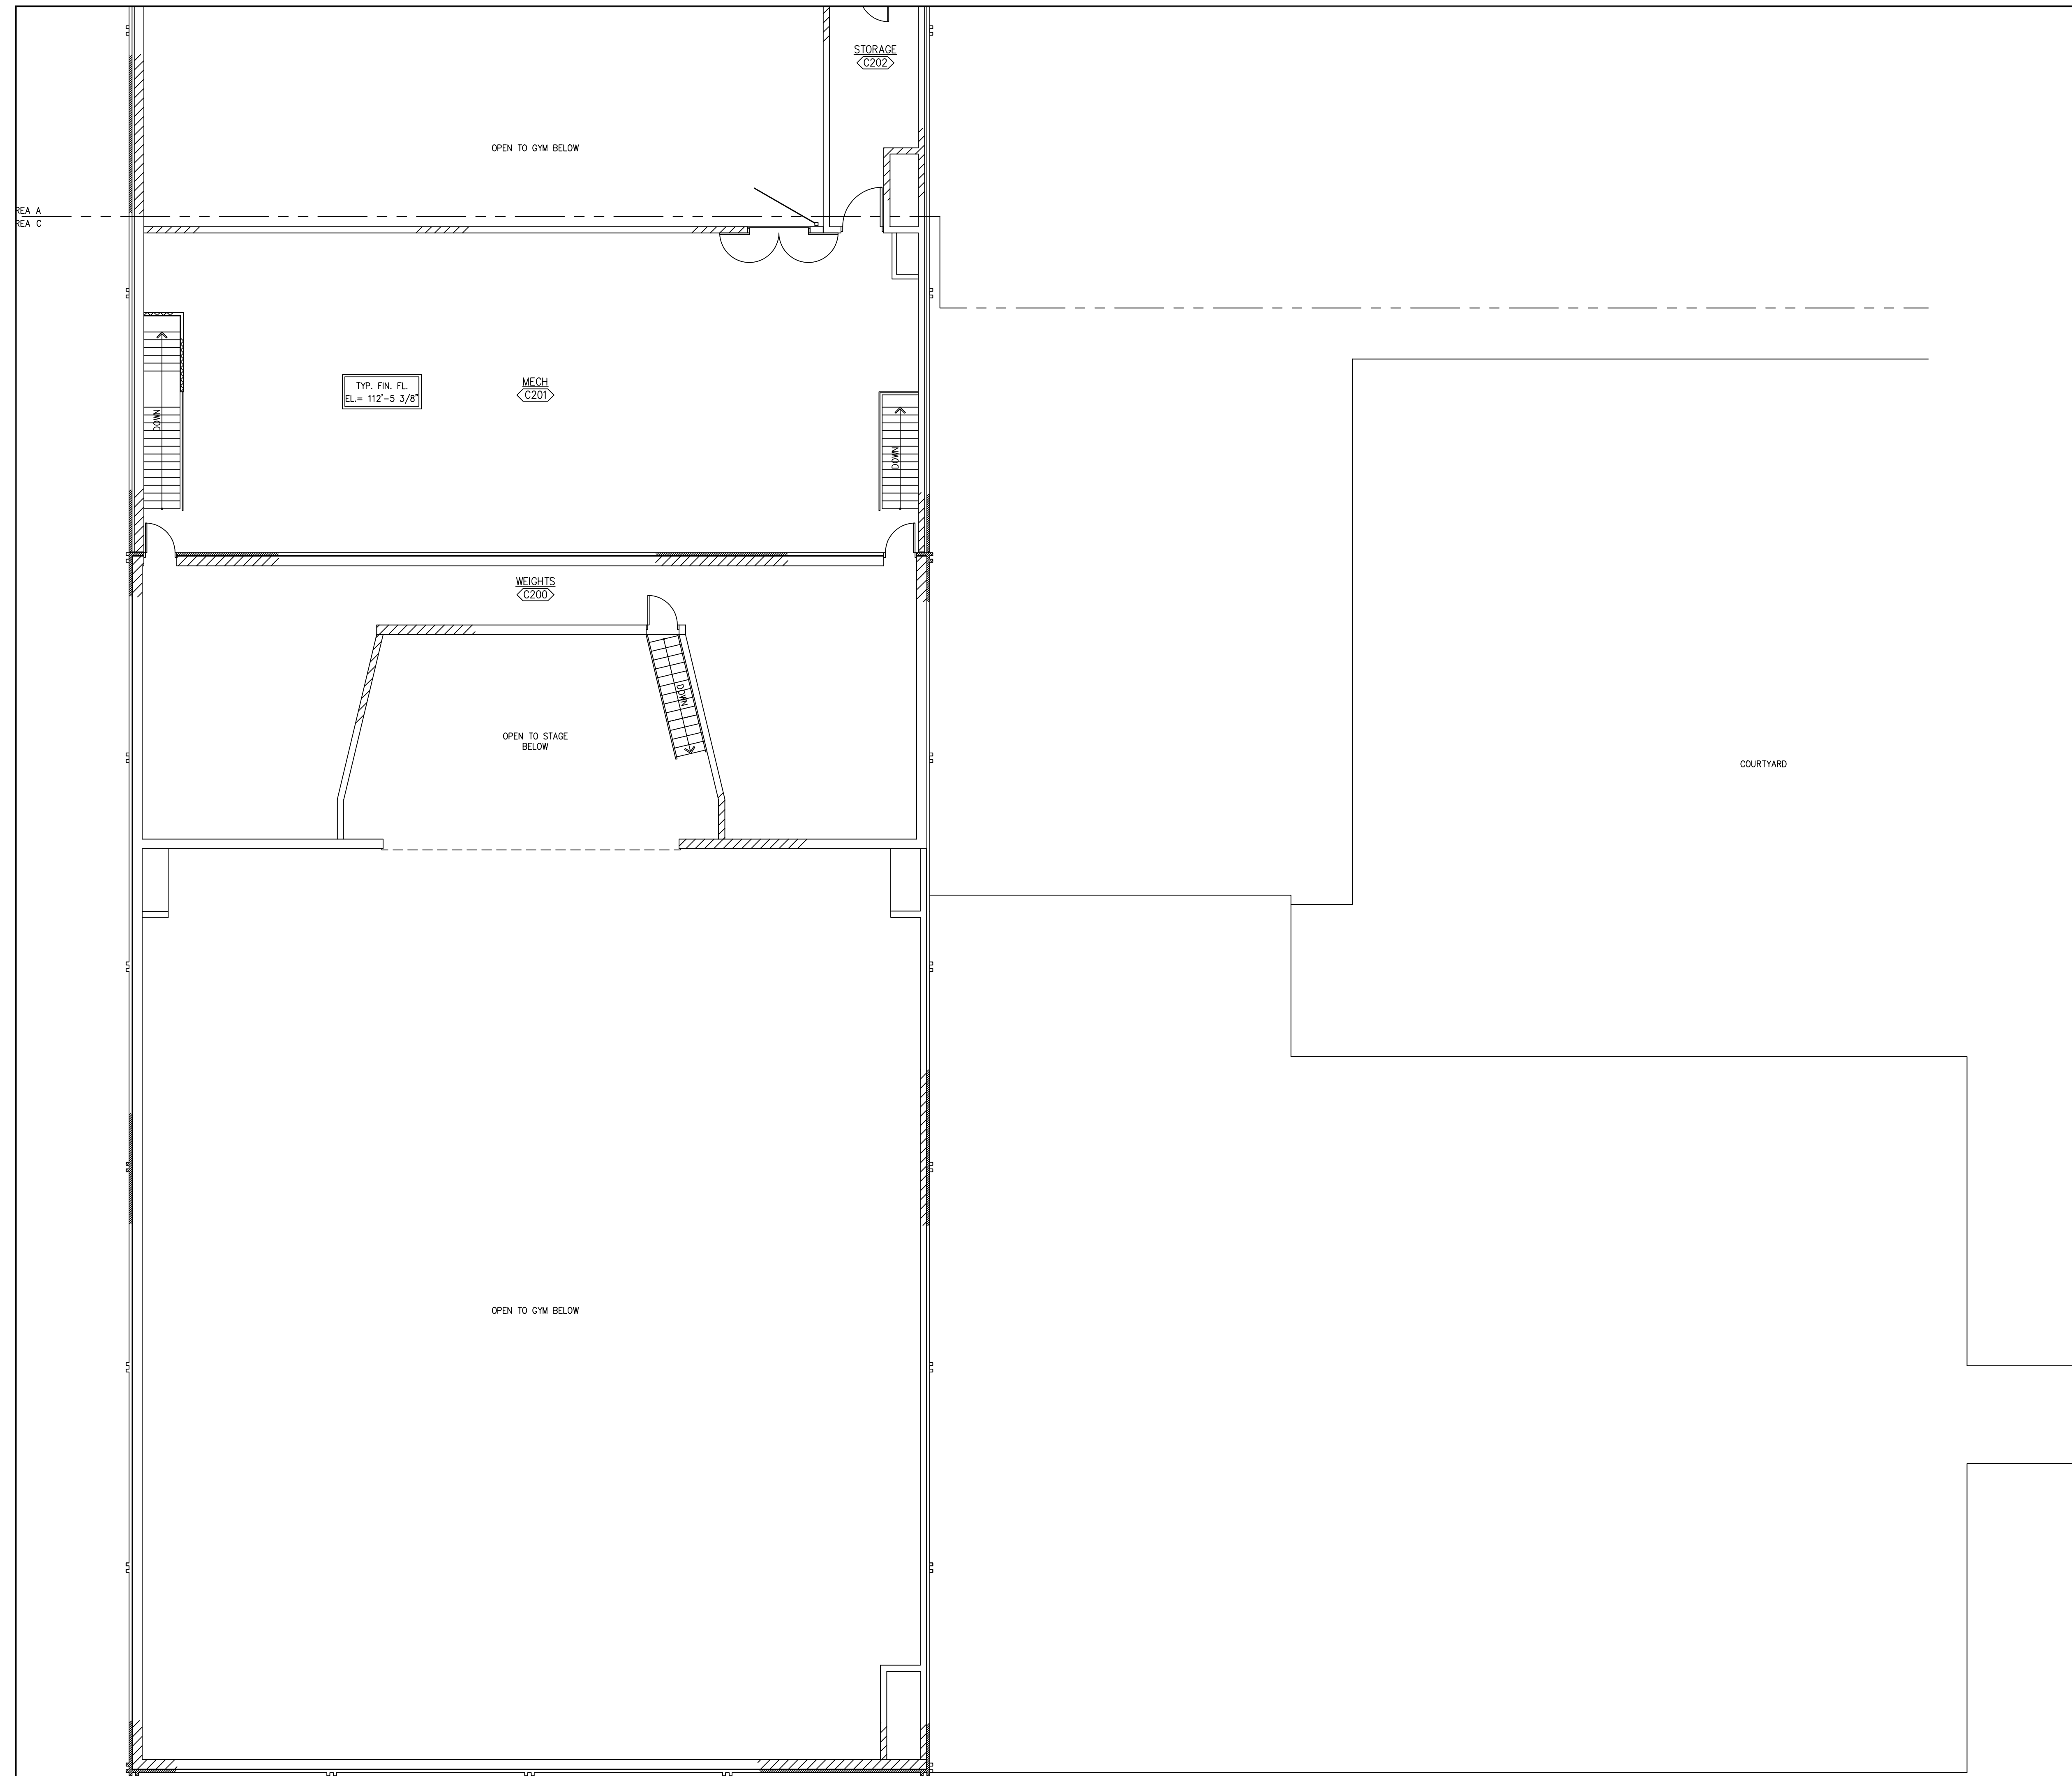

**FLOOR PLAN - LEVEL 2 - AREA C**  
 SCALE: 1/8" = 1'-0"  
 NORTH

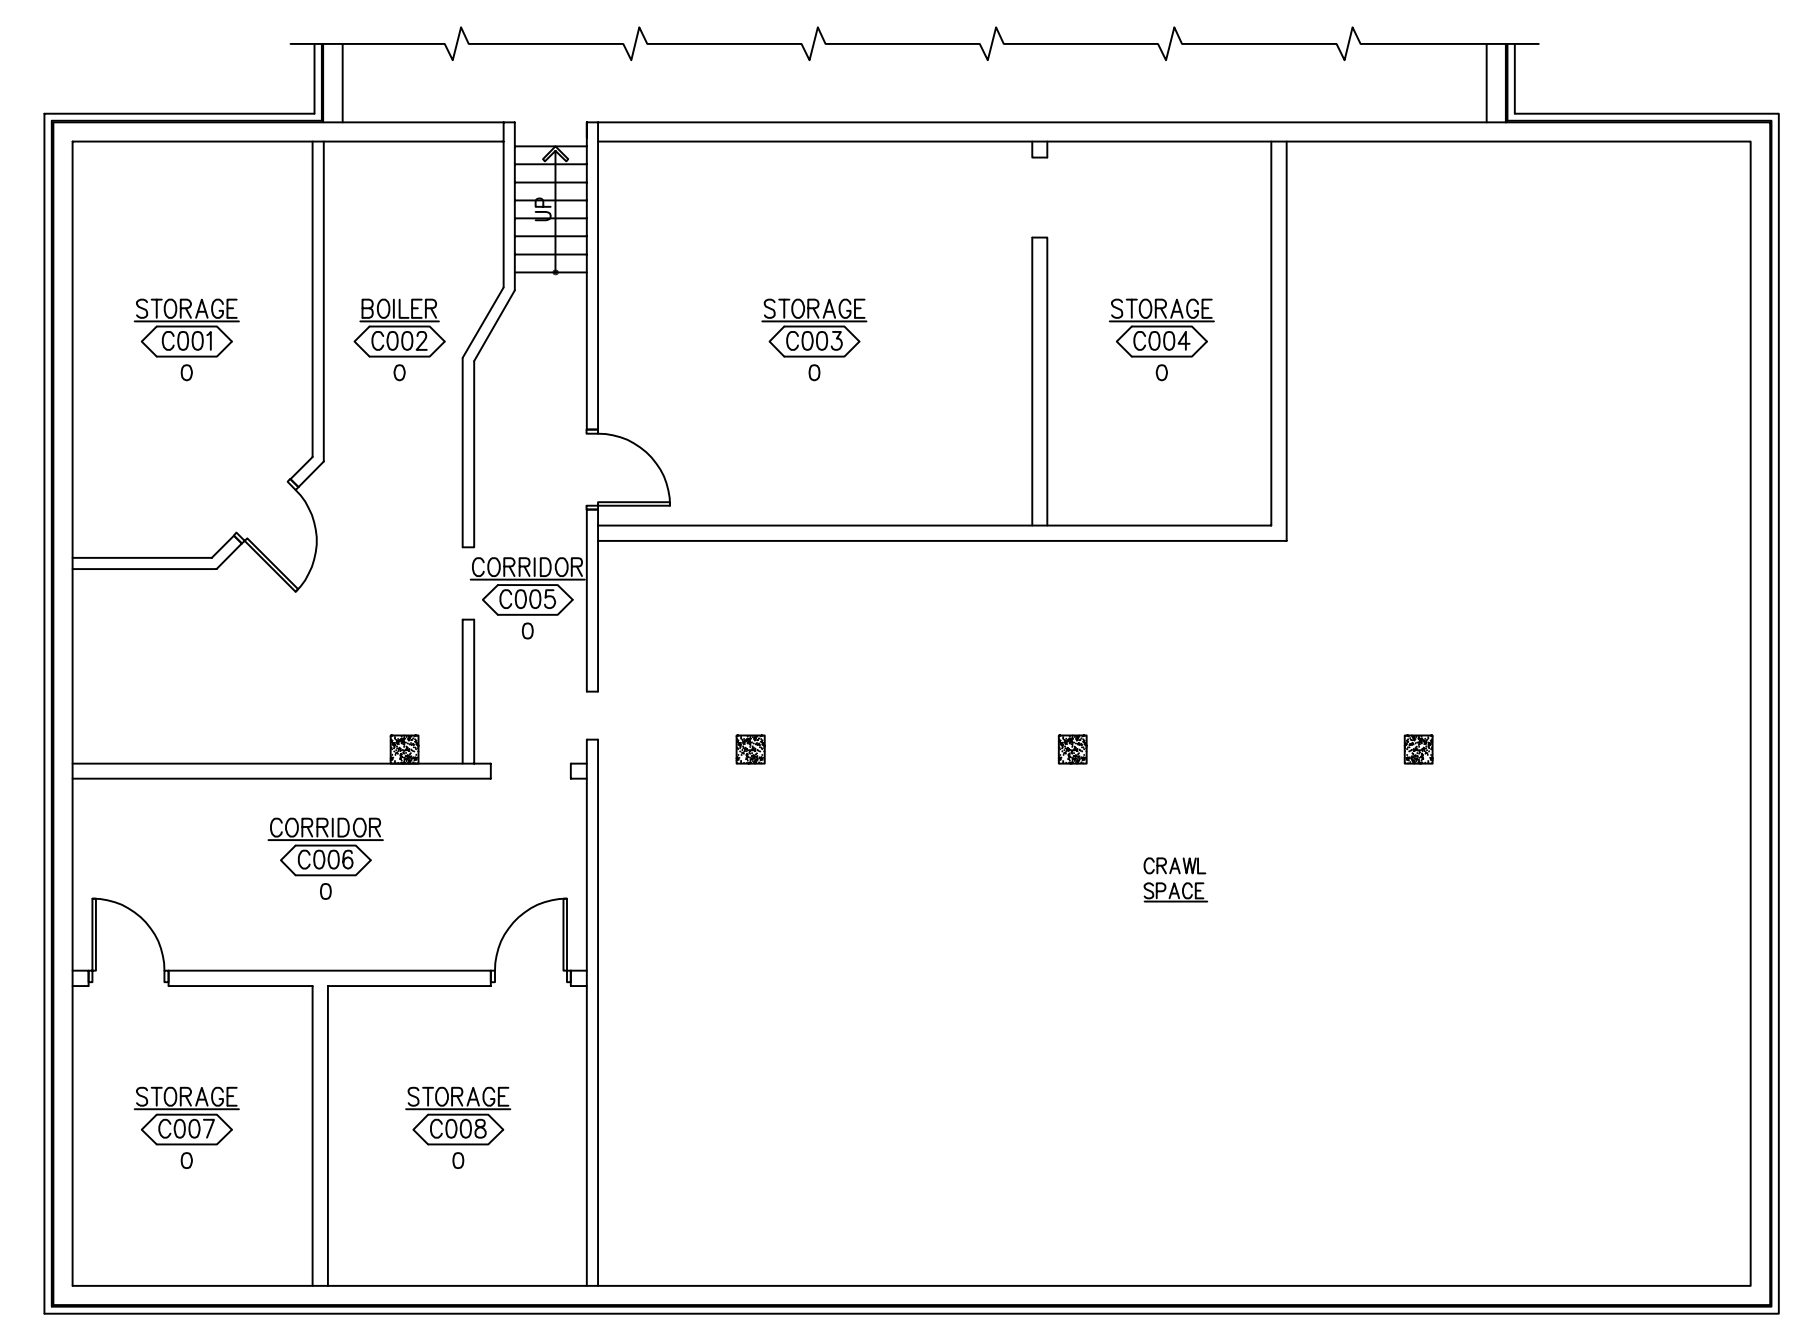

**FLOOR PLAN - BASEMENT LEVEL - AREA C**  
 SCALE: 1/8" = 1'-0"  
 NORTH

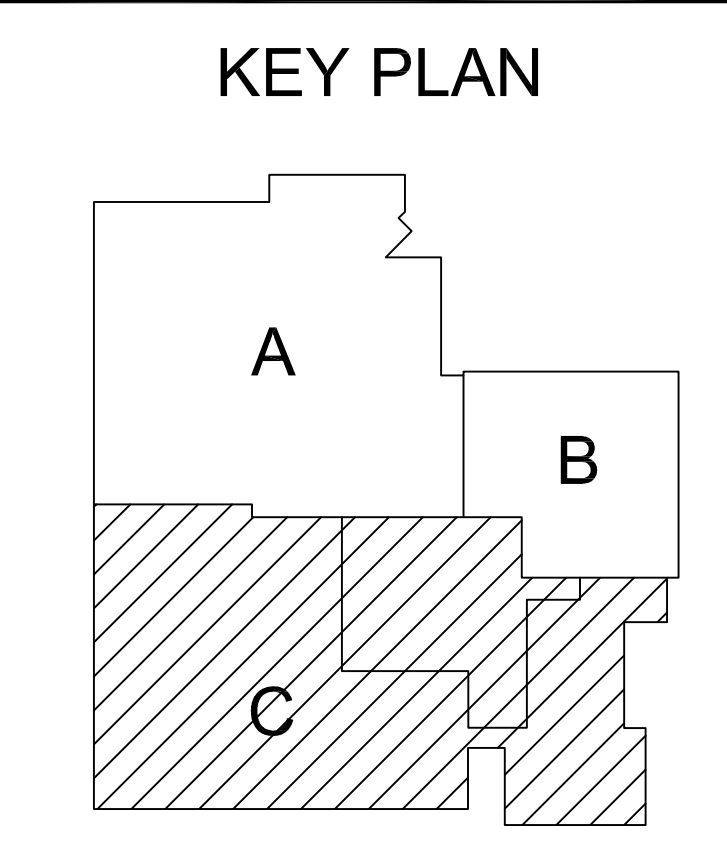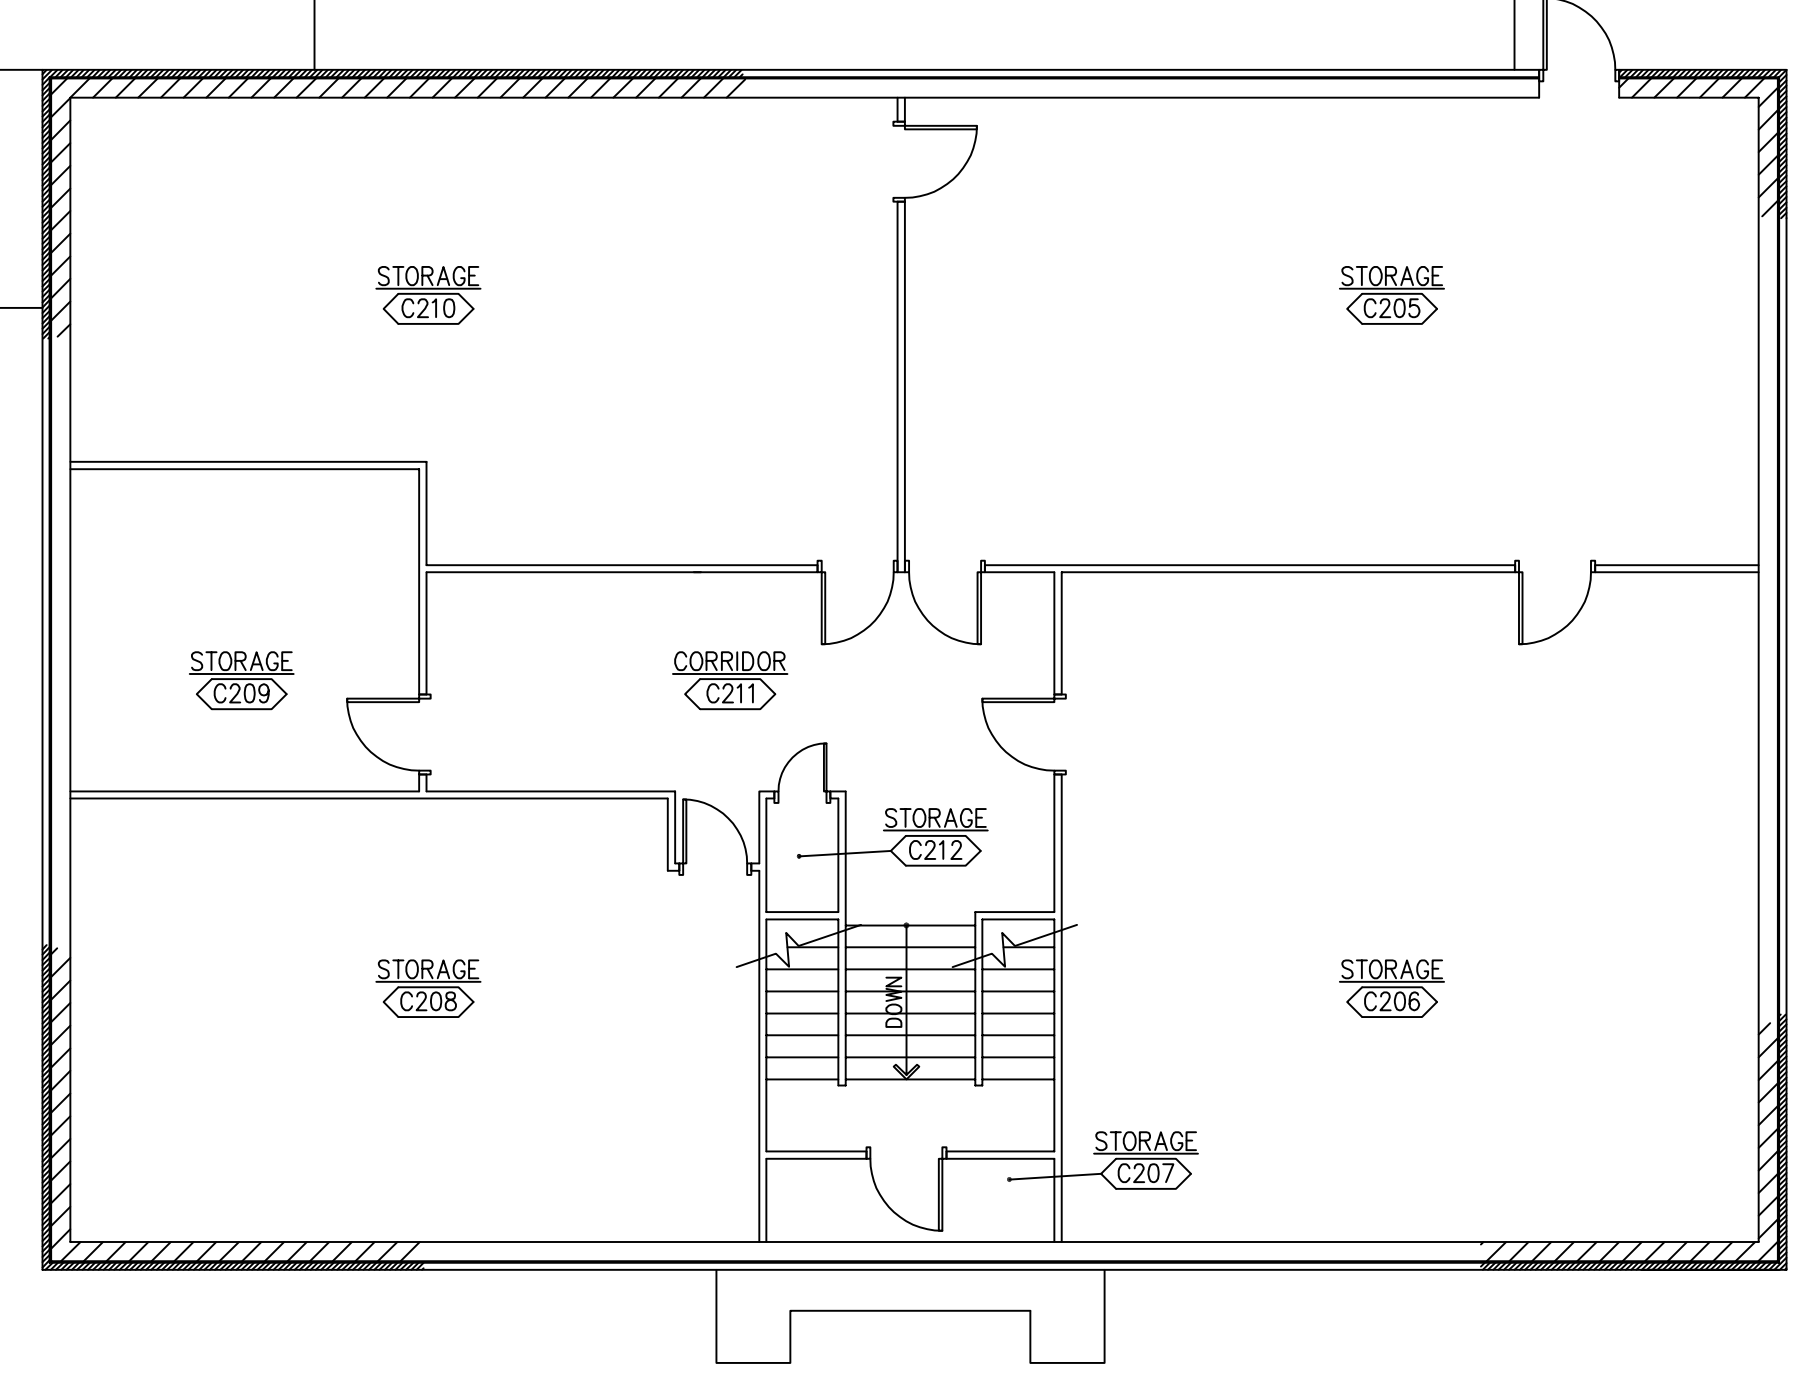

**KEY PLAN**

c:\Users\jamesch\OneDrive\Bennington Elementary\12-2014.dwg  
 Apr 09, 2018 5:08pm - Jamesch